


Notes:

1. No dimensions to be scaled from this drawing.
2. All sizes to be checked on site and any discrepancies to be reported to the engineer.

Notes:

1. LEVELS ARE IN METRES & ARE RELATED TO ORDINANCE DATUM.
2. SETTING OUT DETAILS TO BE AGREED WITH ENGINEER ON SITE.
3. ALL ROAD MARKINGS & SIGNAGE TO BE IN ACCORDANCE WITH TRAFFIC SIGNS MANUAL.
4. ALL PROPOSED ROAD MARKINGS ARE TO BE IN ACCORDANCE WITH THE REQUIREMENTS OF THE "TRAFFIC SIGNS MANUAL" (T.S.M.)
5. (T.S.M.) REFERS TO THE "TRAFFIC SIGNS MANUAL" PRODUCED BY THE DEPARTMENT OF TRANSPORT 2010.

PROPOSED DOUBLE YELLOW LINES:

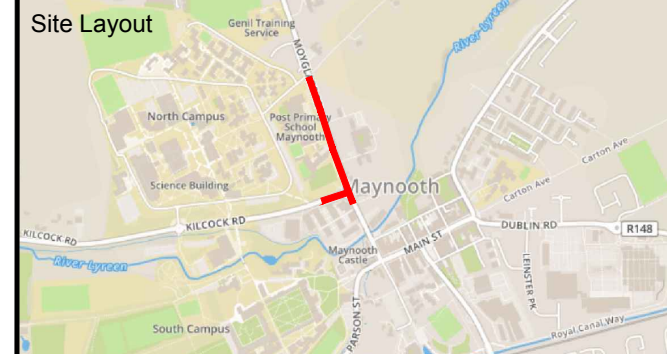


No.	Date	Issue / Revision	Chkd.
-----	------	------------------	-------

Project:
Proposed Double Yellow Lines/Parking Restriction - Moyglare Road, Maynooth, Co. Kildare

Dwg. Title:
Site Layout

Dwg. No. E3845C	Rev. *	Stage: <input type="checkbox"/> PRELIMINARY <input checked="" type="checkbox"/> PART VIII <input type="checkbox"/> TENDER <input type="checkbox"/> CONTRACT
Date: 01/11/2019	Scale: 1:500@A3	
Drawn: P.K.	Approved: M.K.	



Roads Transportation and Public Safety Dept.
 Roads Design Office
 Director of Services - Mr Niall Morrissey
 Senior Engineer - Mr. John Coppinger, BE, C Eng. MIEI.
 Kildare County Council, Comhairle Chontae Cill Dara
 Áras Chill Dara, Devoy Park, Naas, Co.Kildare
 T:+353-45-980424 F:+353-45-980420 E: roads@kildarecoco.ie