



NOTE:


1. All dimensions in millimetres unless stated otherwise.
2. Layout shown is indicative and will be confirmed during detailed design.

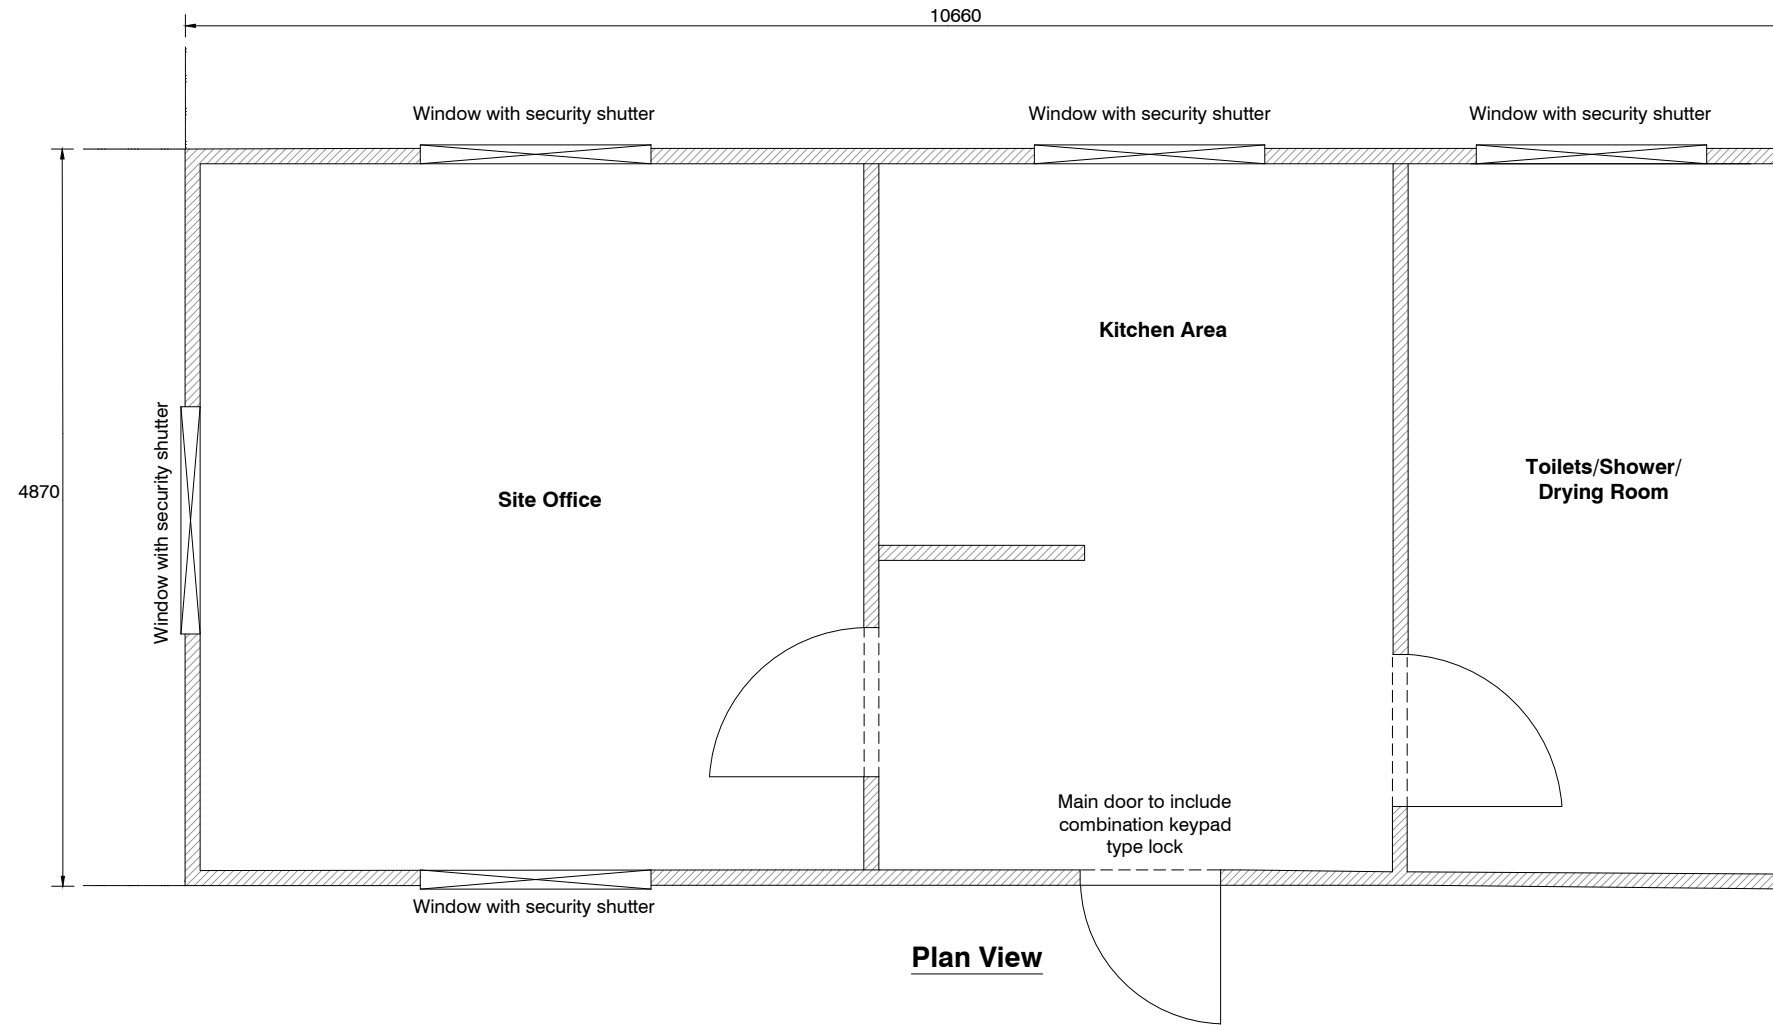

Plan View

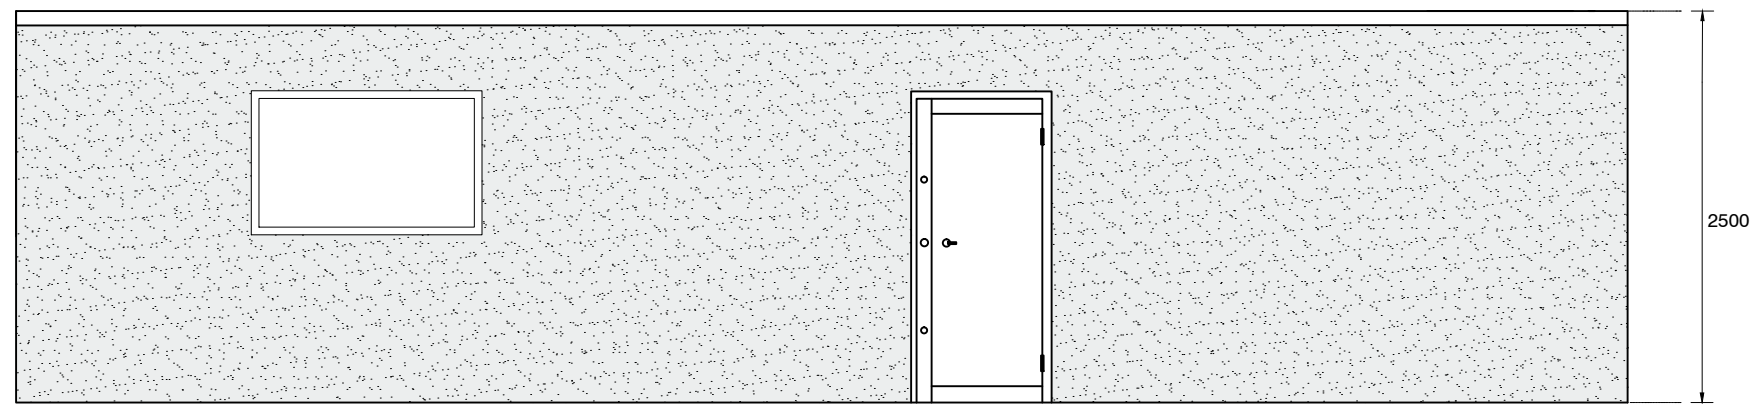

Elevation

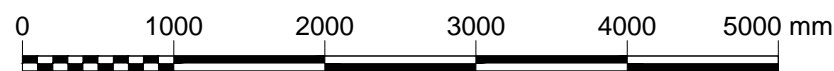

SCALE 1 : 50

Rev	Rev. Date	Purpose of revision	Drawn	Checked	Rev'd	Appr'd
2	08/08/2017	EIAR SUBMISSION	AR	CD	CD	RR
1	30/06/2017	EIAR SUBMISSION	KMA	CD	CD	RR
0	10/02/2017	DRAFT EIAR SUBMISSION	AR	JB	CD	RR



Client
 Kildare County Council
 Comhairle Contae Chill Dara

Project
 KERDIFFSTOWN LANDFILL
 REMEDIATION PROJECT

Drawing title
FIGURE 4.15
 SITE OFFICE BUILDING LAYOUT
 AND ELEVATION

Drawing status
 EIAR SUBMISSION

Scale
 1:50 @A3

Jacobs No.
 32EW5604

Client no.
 6286

Drawing number
 32EW5604-00-034

Rev
 2

This drawing is not to be used in whole or part other than for the intended purpose and project as defined on this drawing. Refer to the contract for full terms and conditions.