
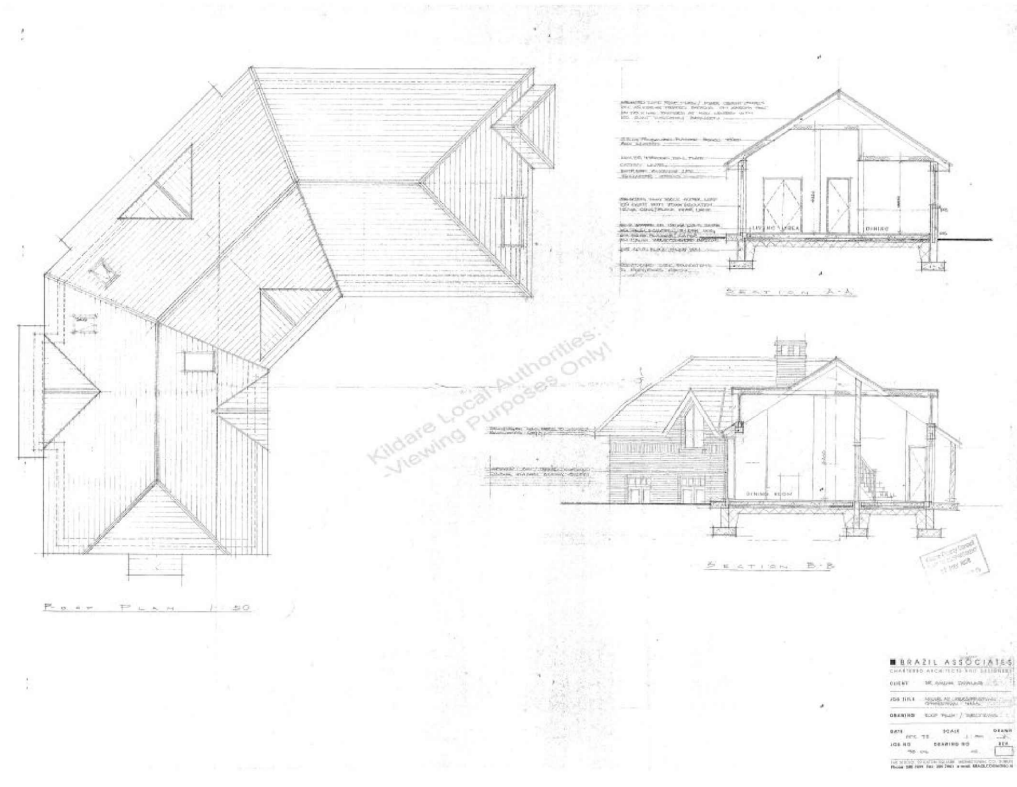



NOTE:
Images presented in this document are for information purposes only and have been obtained from Kildare County Council Planning - Online Planning Enquiry System.

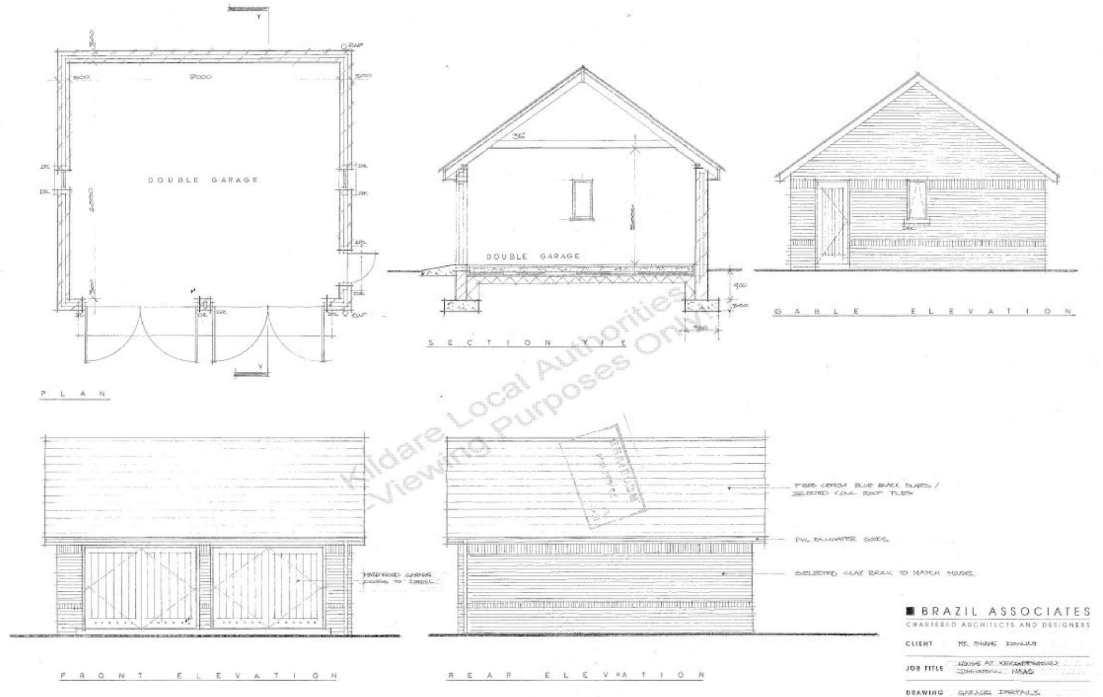

BRAZIL ASSOCIATES

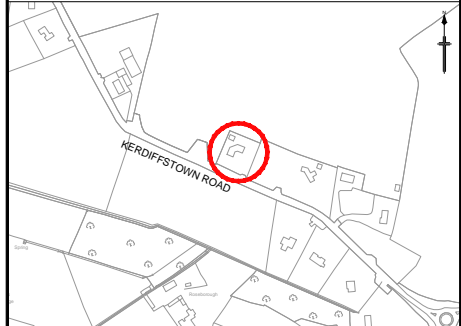

Rev	Rev. Date	Purpose of revision	Drawn	Checkd	Rev'd	Apprv'd
0	11/08/2017	PLANNING APPLICATION	AR	LD	LD	RR

JACOBS
Jacobs, Merrion House, Merrion Road, Dublin 4
Tel: +353(1)269 5666
www.jacobs.com

Client: **Kildare County Council**
Comhairle Contae Chill Dara

Project: **KERRIFFSTOWN LANDFILL
REMEDATION PROJECT**

Drawing title: **DRAWING 3
EXISTING PLAN AND ELEVATION
FOR REC011 HOUSE
PROPOSED FOR DEMOLITION**

Drawing status: **PLANNING APPLICATION**

Scale: **NTS @A3** (DETAILS SHOWN ARE NOT FOR CONSTRUCTION PURPOSES UNLESS DRAWING SPECIFICALLY BE SCALED)

Jacobs No.: **32EW5604**

Client No.: **6286**

Drawing number: **32EW5604-00-063** Rev: **0**

This drawing is not to be used in whole or part other than for the intended purpose and project as defined on this drawing. Refer to the contract for full terms and conditions.