


M7 Upgrade - Millbank Road Closure and Diversion

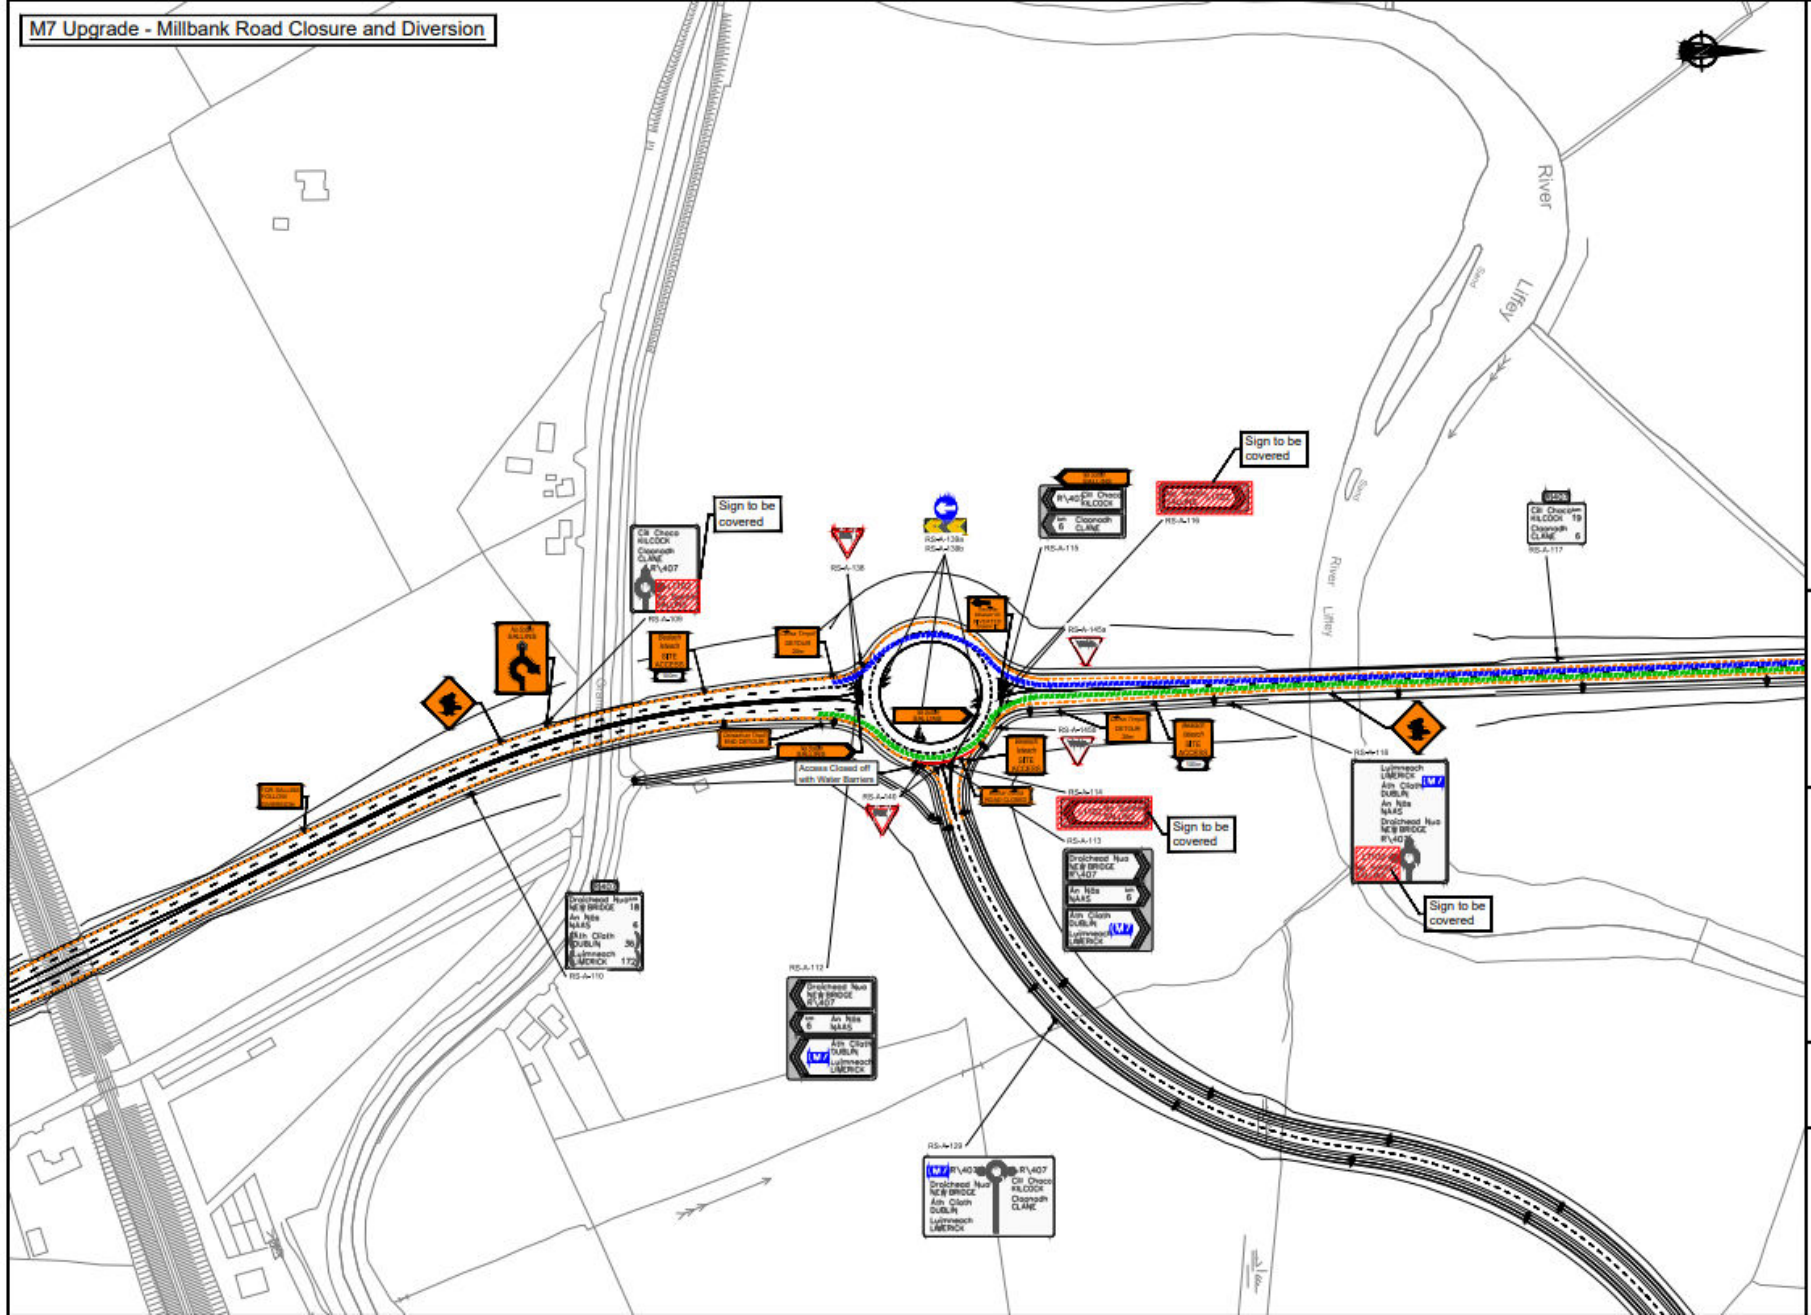

Sign to be covered

RS-A-108
RS-A-109
RS-A-110




















M7 Upgrade - Millbank Road Closure and Diversion